


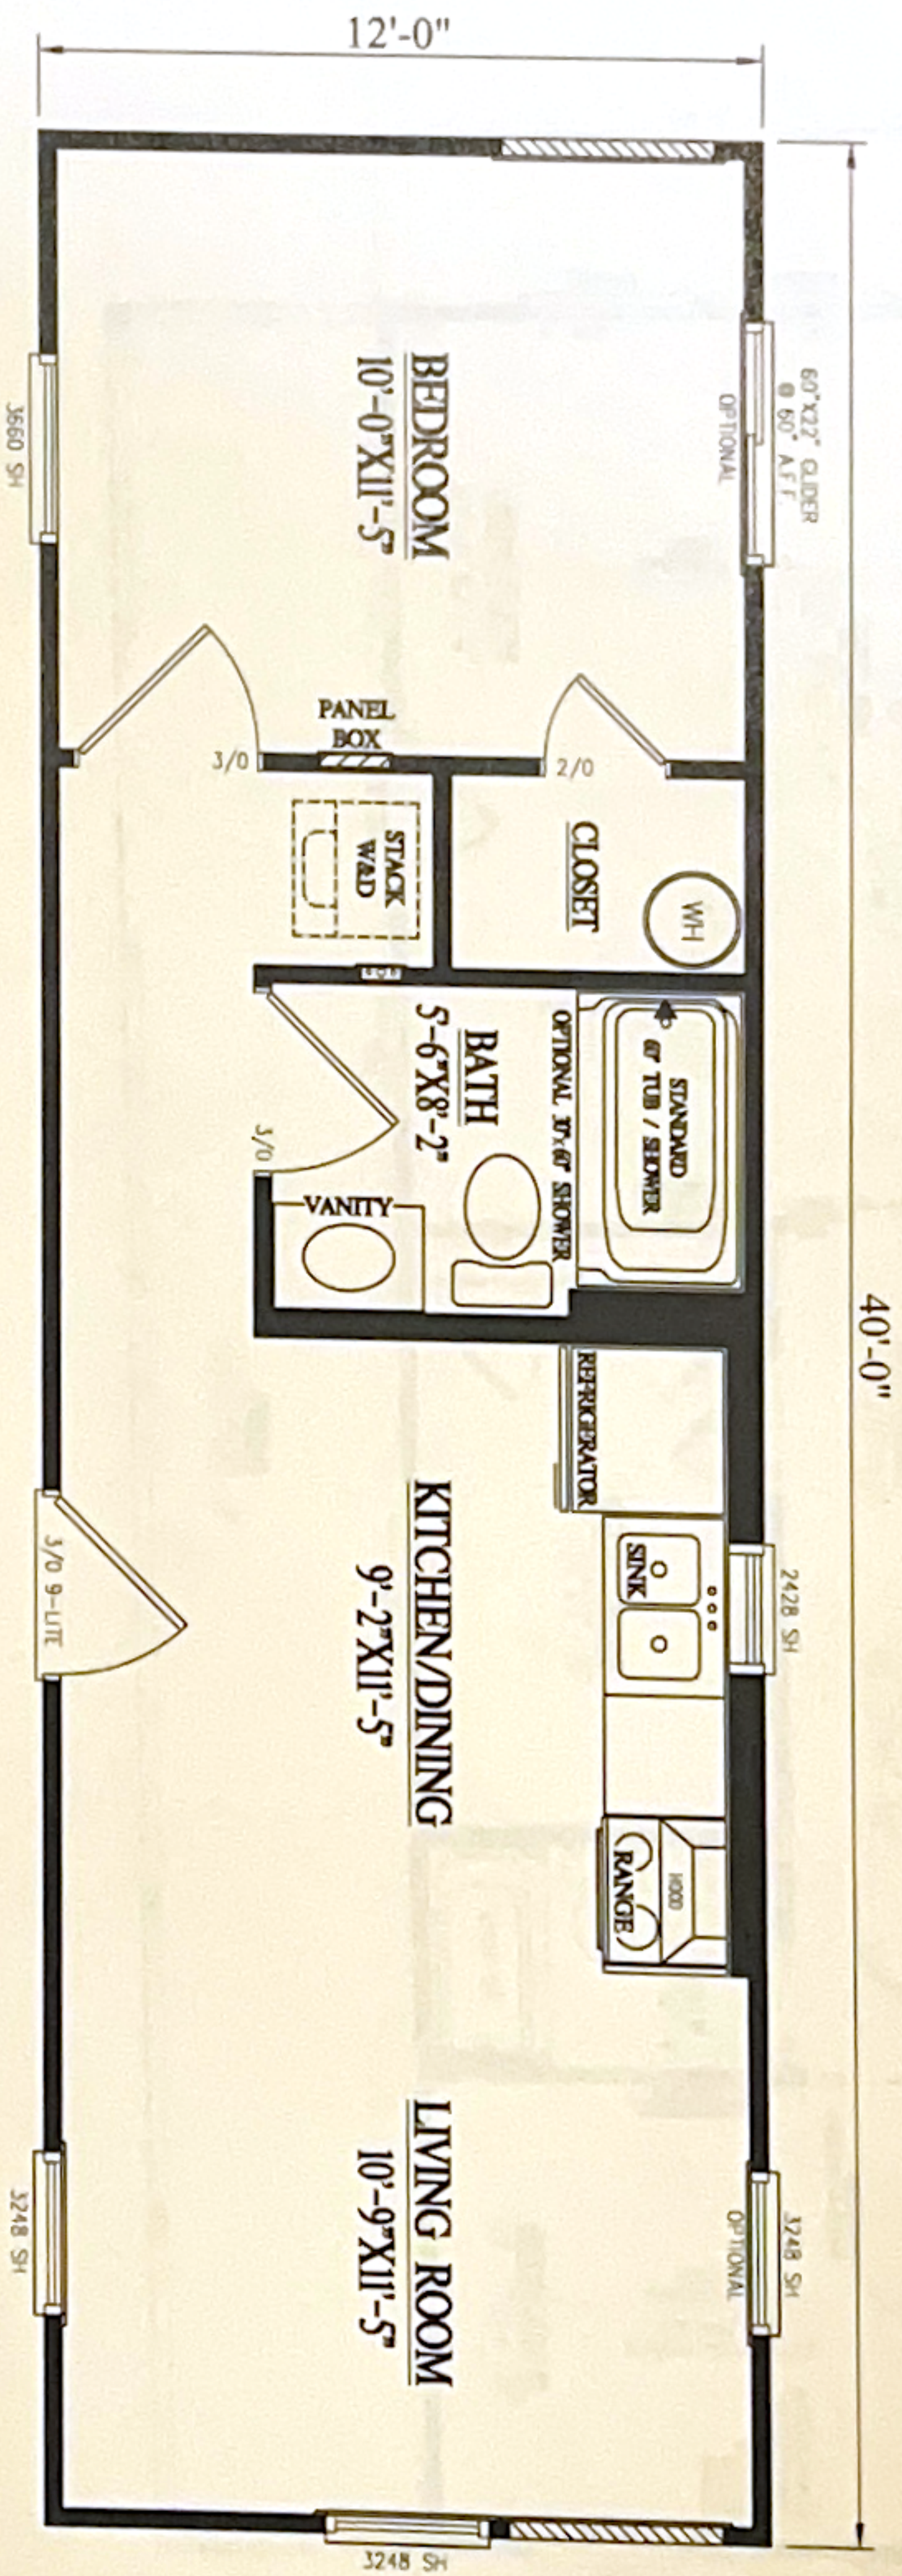

CONCHO - 1240 AI  
FLOOR SQUARE FEET OF FINISHED LIVING SPACE = 480

Trailhead Cabins

Cedar Creek Builders LLC DBA

1075 George Shaw Rd.

Hopkinsville, KY 42240

PH: (270) 890-0453

PLAN PREPARED BY

CECILIO INC.

117 EAST ASHLEY STREET

MEMPHIS, TN 38103

PHONE: (901) 527-0077

EMAIL: cecilio@cecilio.com

777-7

777-7

REVISIONS

| REV# | DATE     | DESCRIPTION                         |
|------|----------|-------------------------------------|
| 1    | 11/04/24 | Draw and shower per clients request |
| 2    | 11/06/24 | Draw Section, Deck                  |

SCALE

1/4" = 1'-0"

CHECKED BY

JPC

CUSTOMER/PROJECT

CONCHO 1240 AI

BUILDER

CEAR CREEK BUILDERS

1075 GEORGE SHAW ROAD

HOPKINSVILLE, KY 42240

DATE

11/11/2024

DRAWN BY

AMR

TYPE

RANCH

STATE

KY

ZIP

42240

PROJECT

CONCHO 1240 AI

PLAN LAYOUT

SALES FLOOR

SHEET

2A